



SIDOFASAD

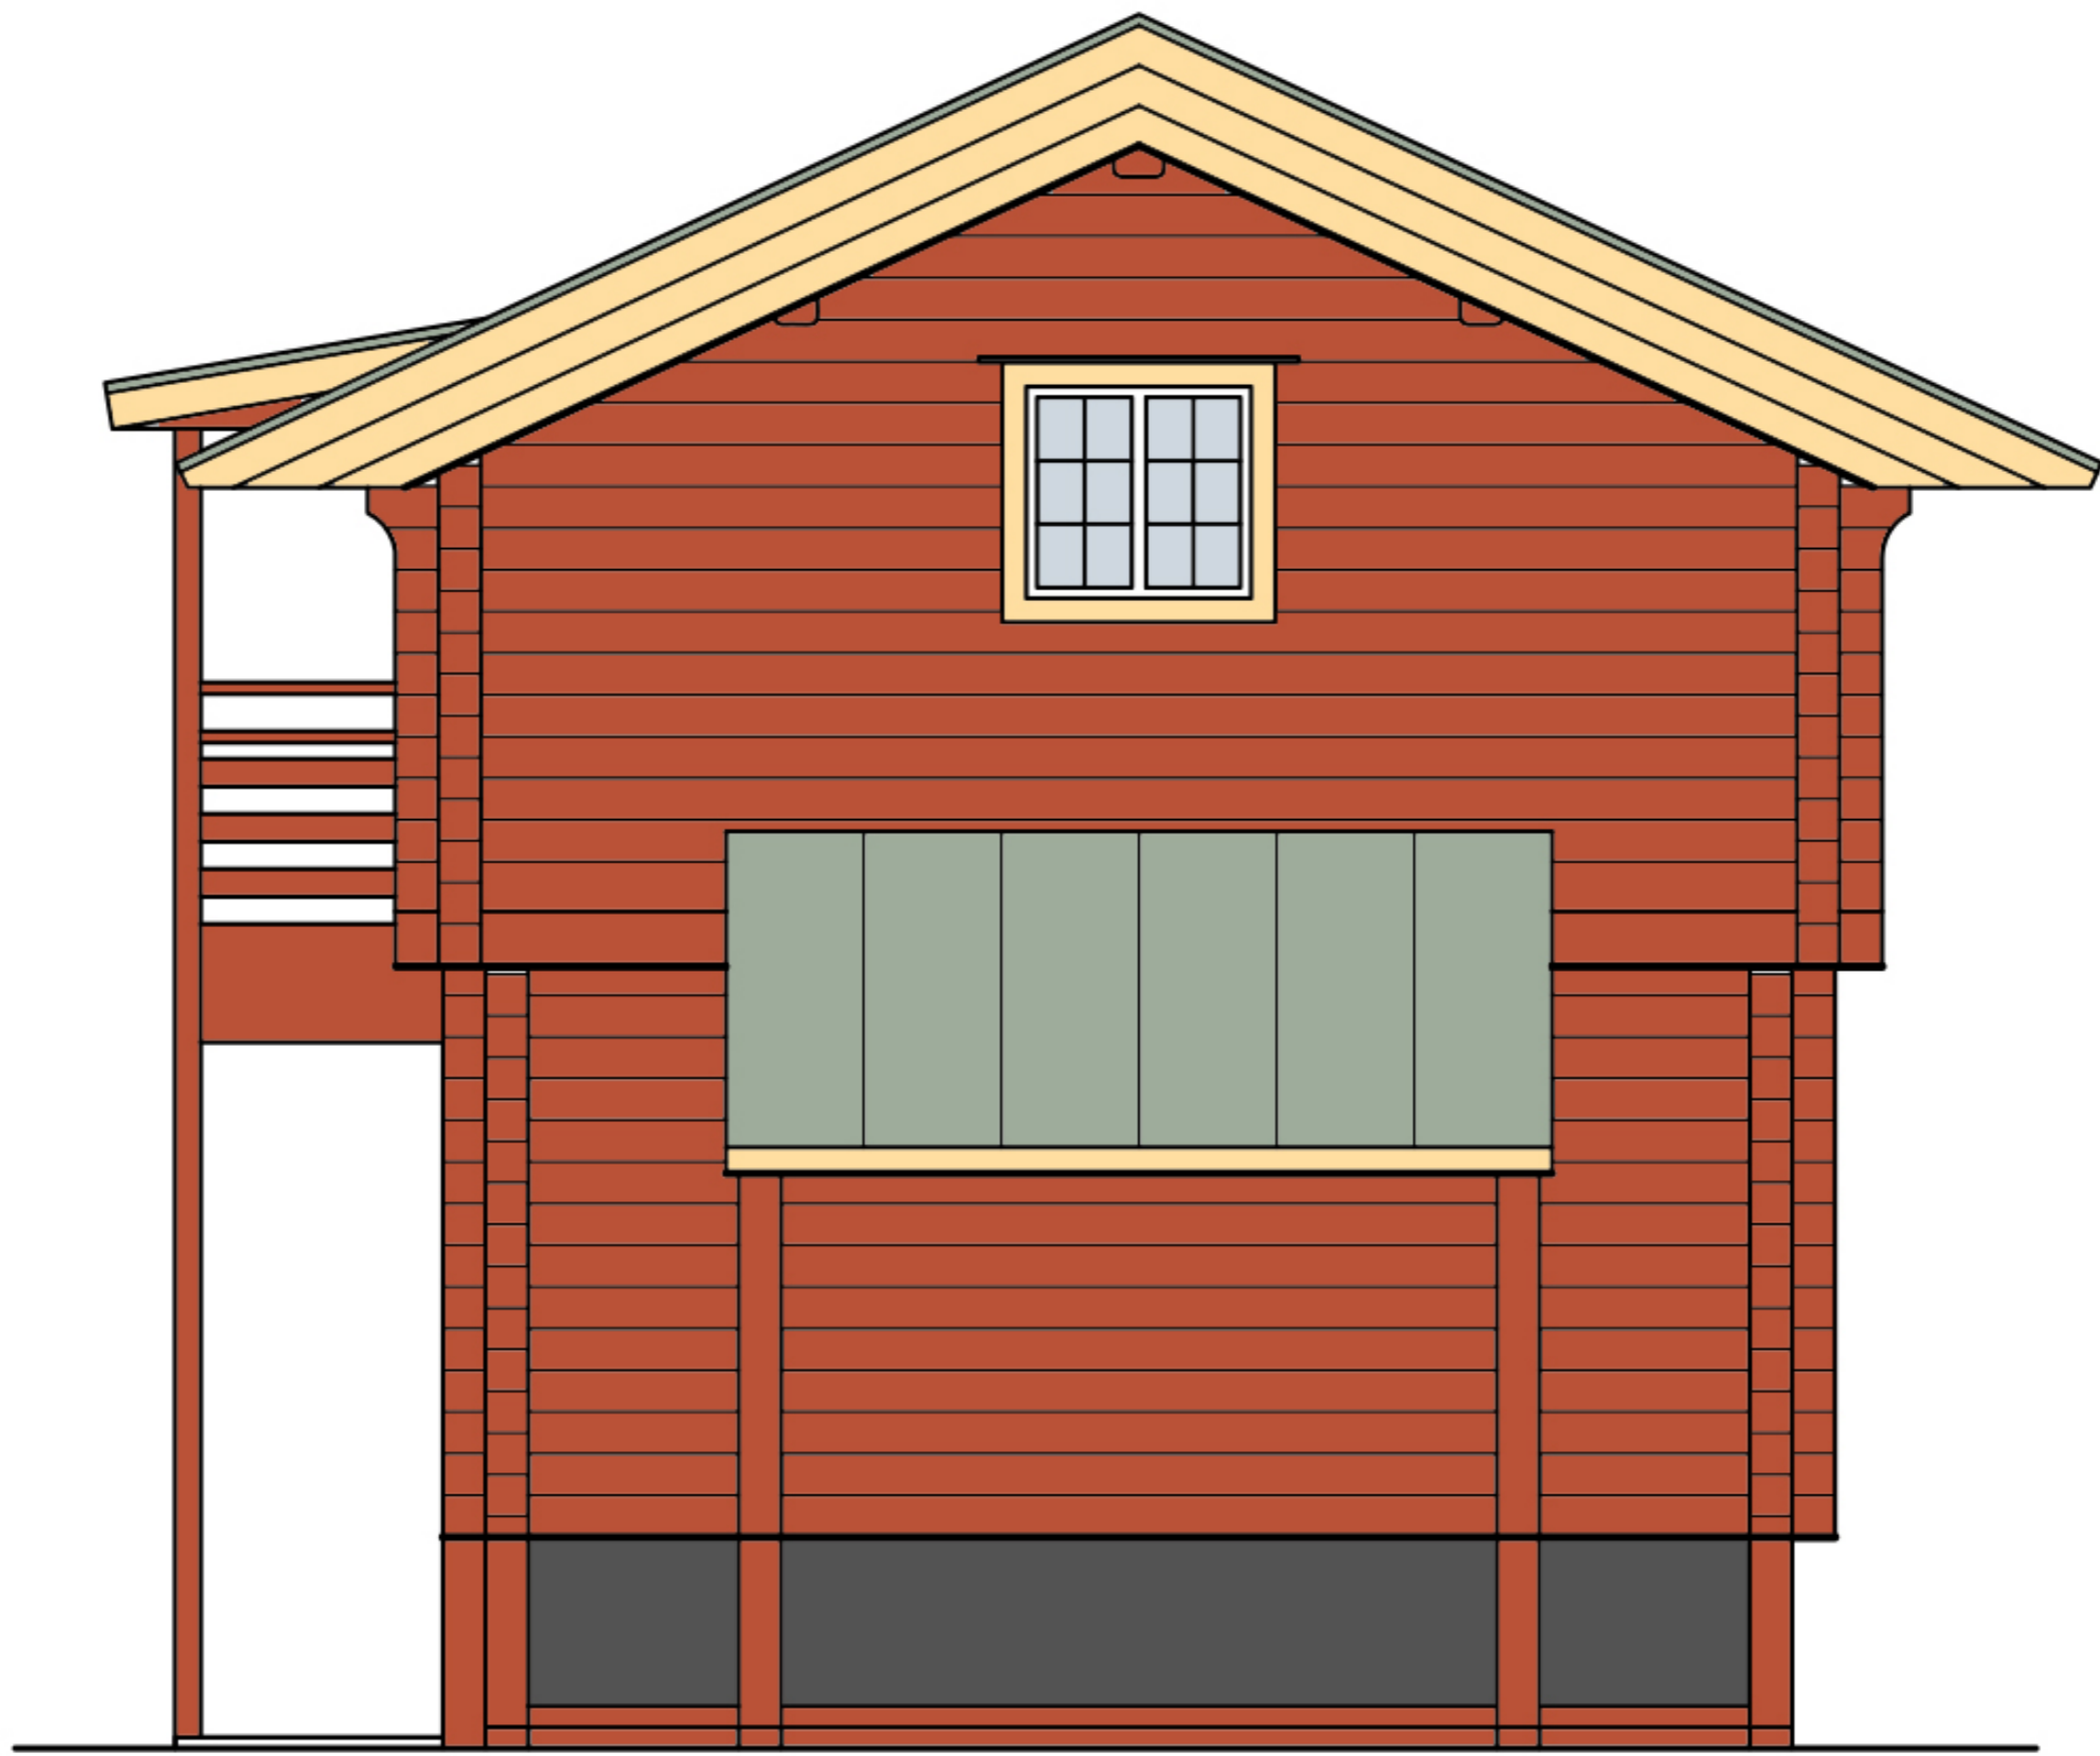

GAVELFASAD

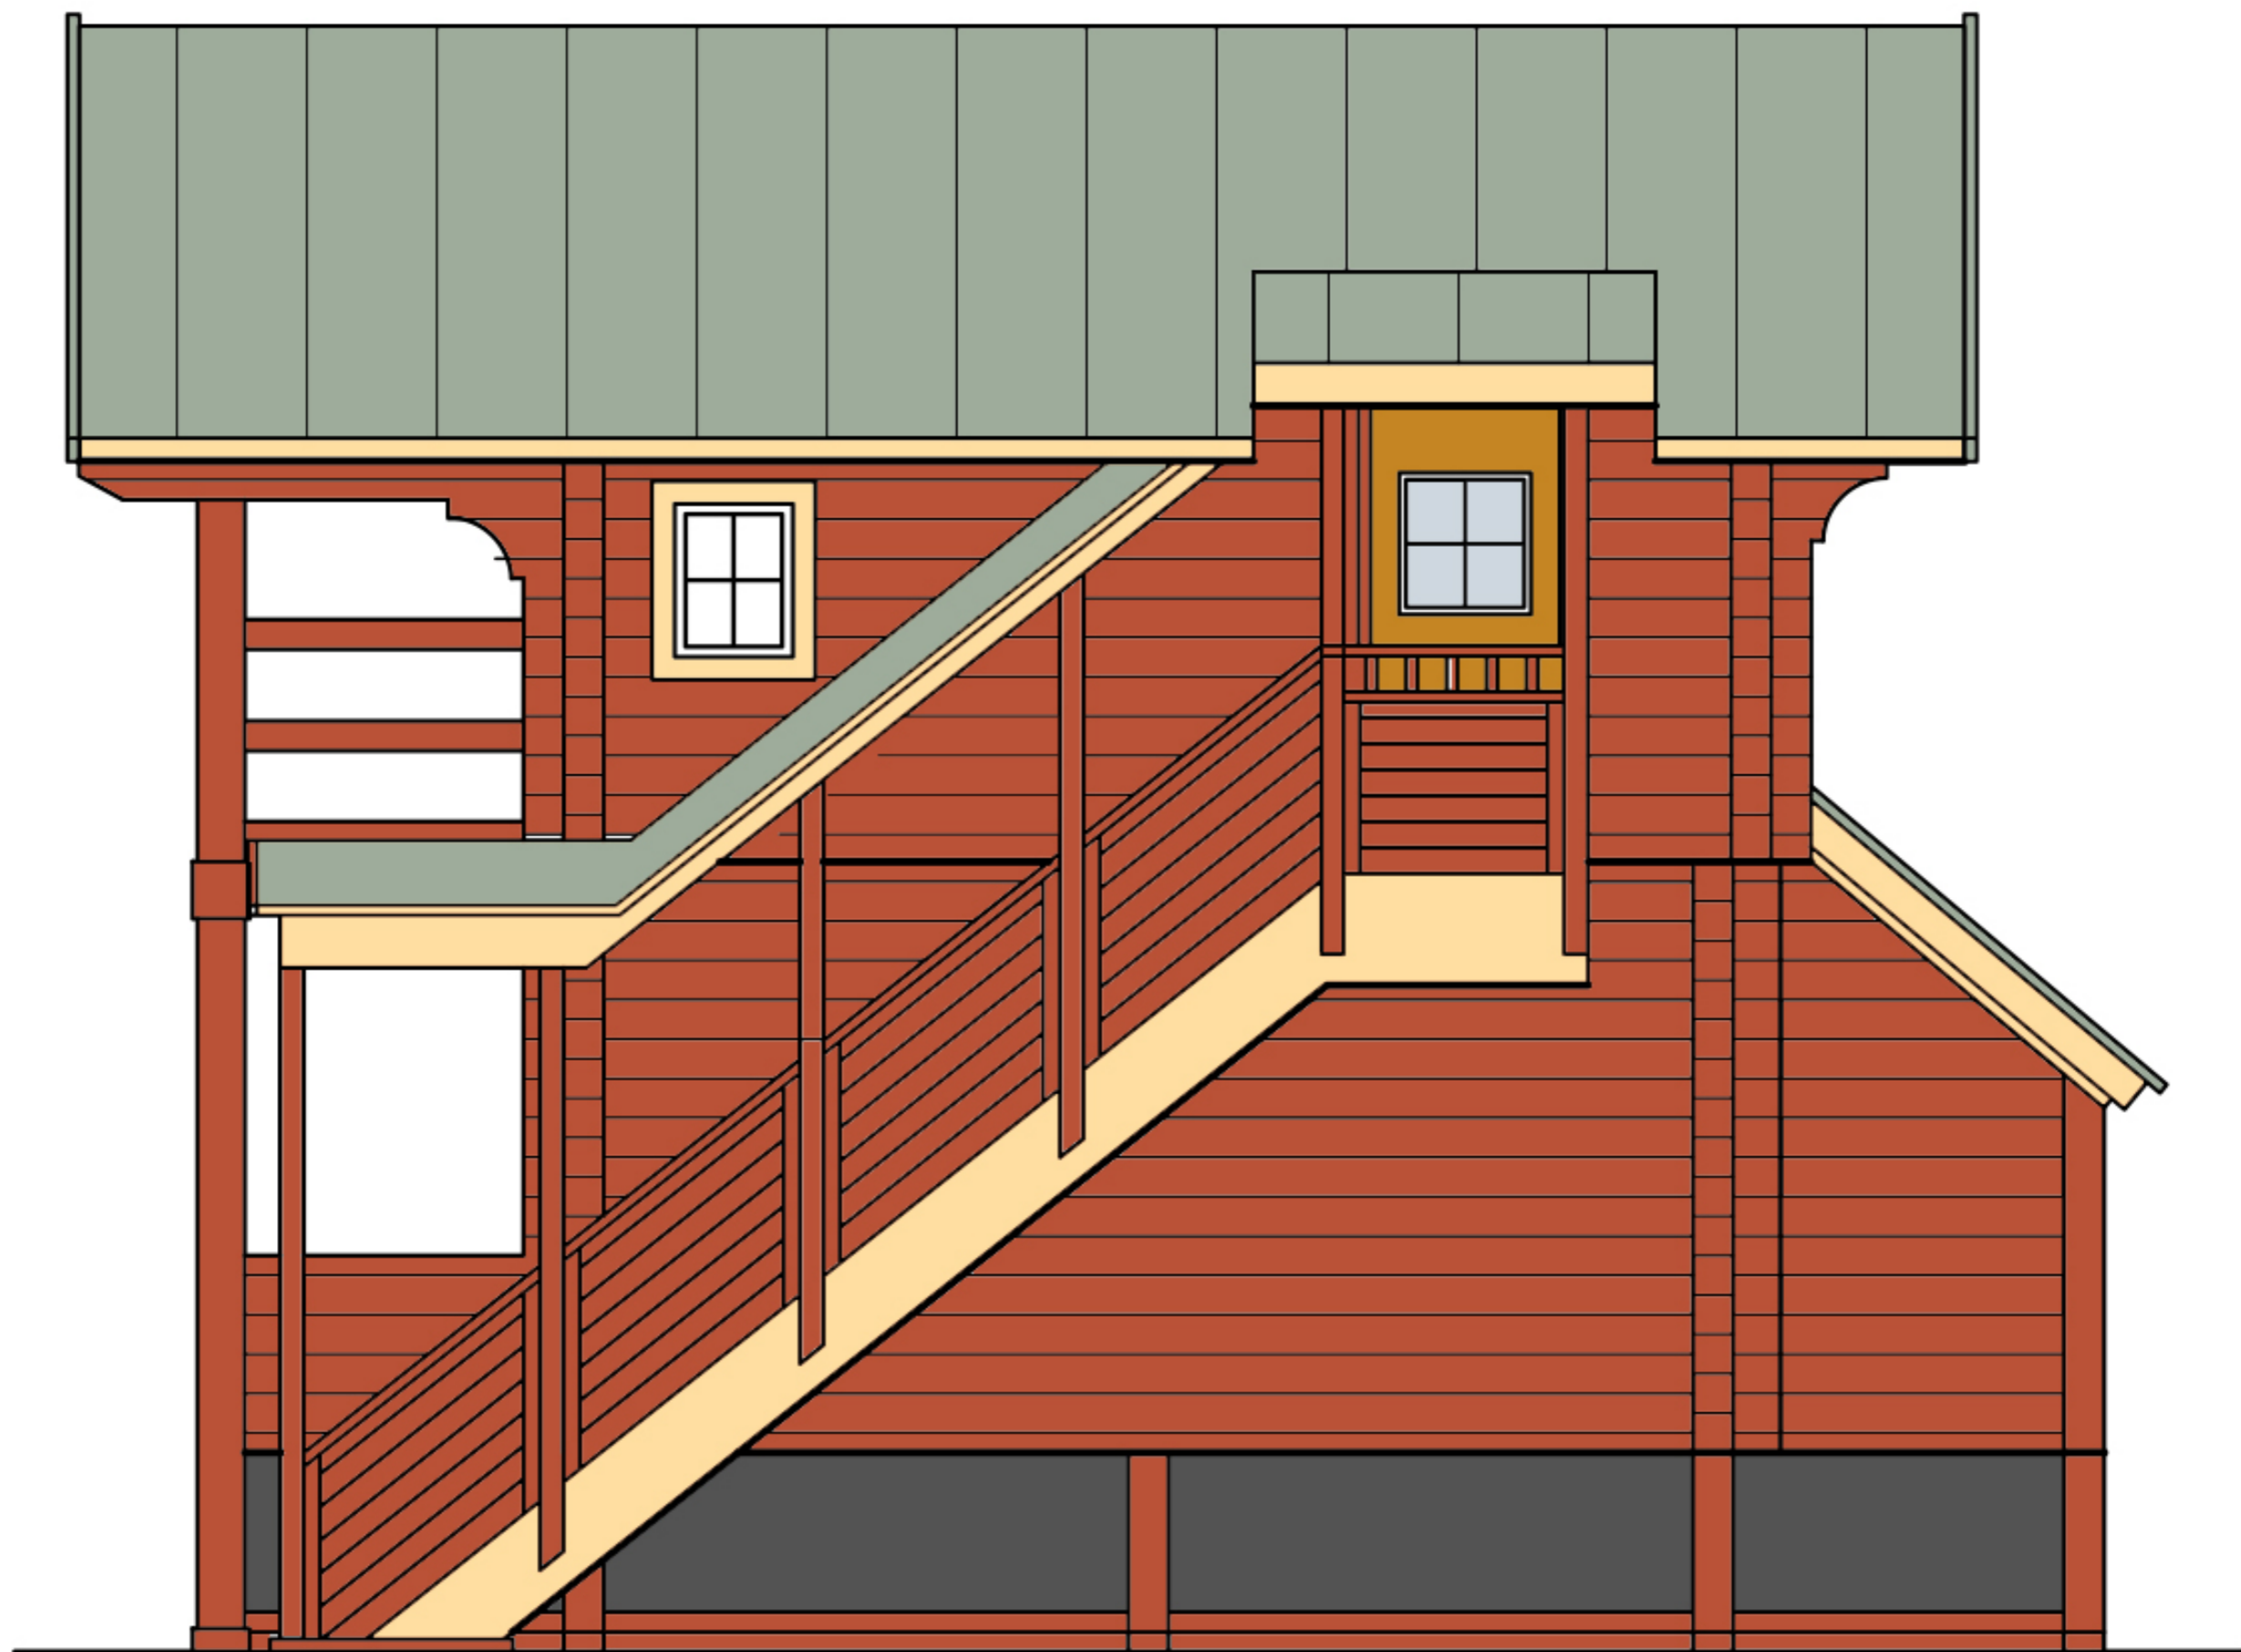


ENTRÉ FASAD





PORTFASAD



PORTFASAD_Alt01

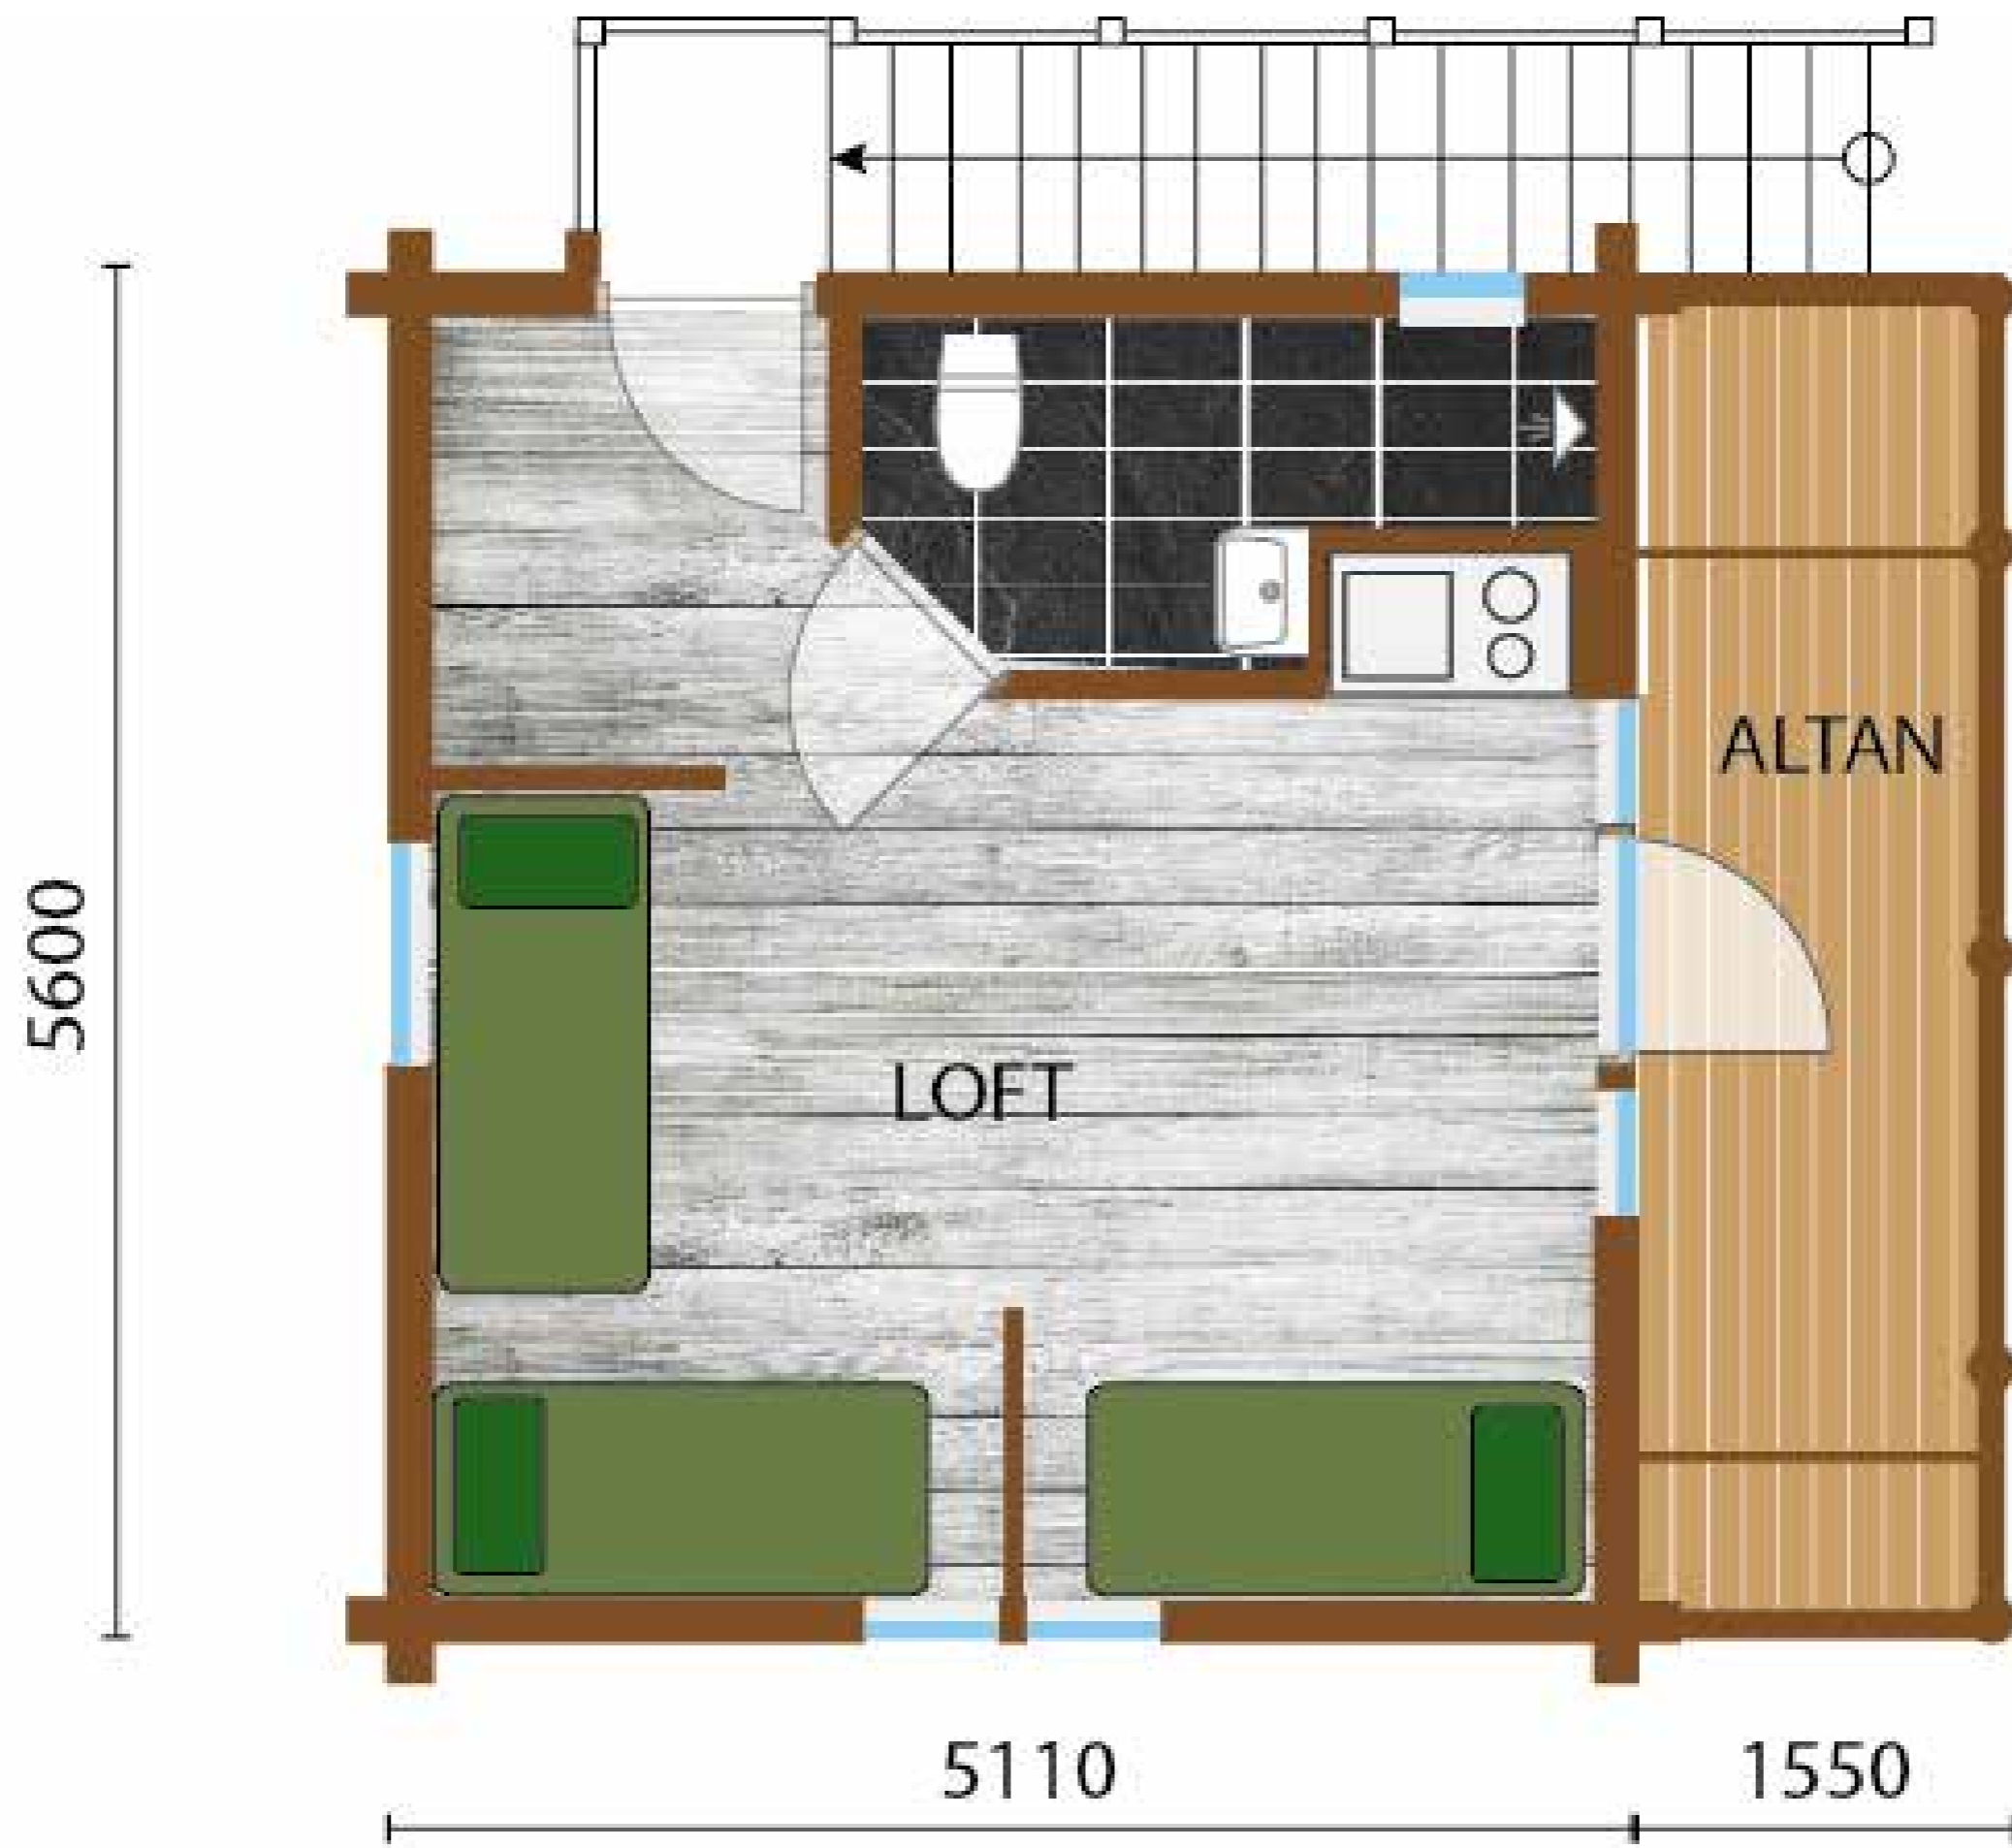

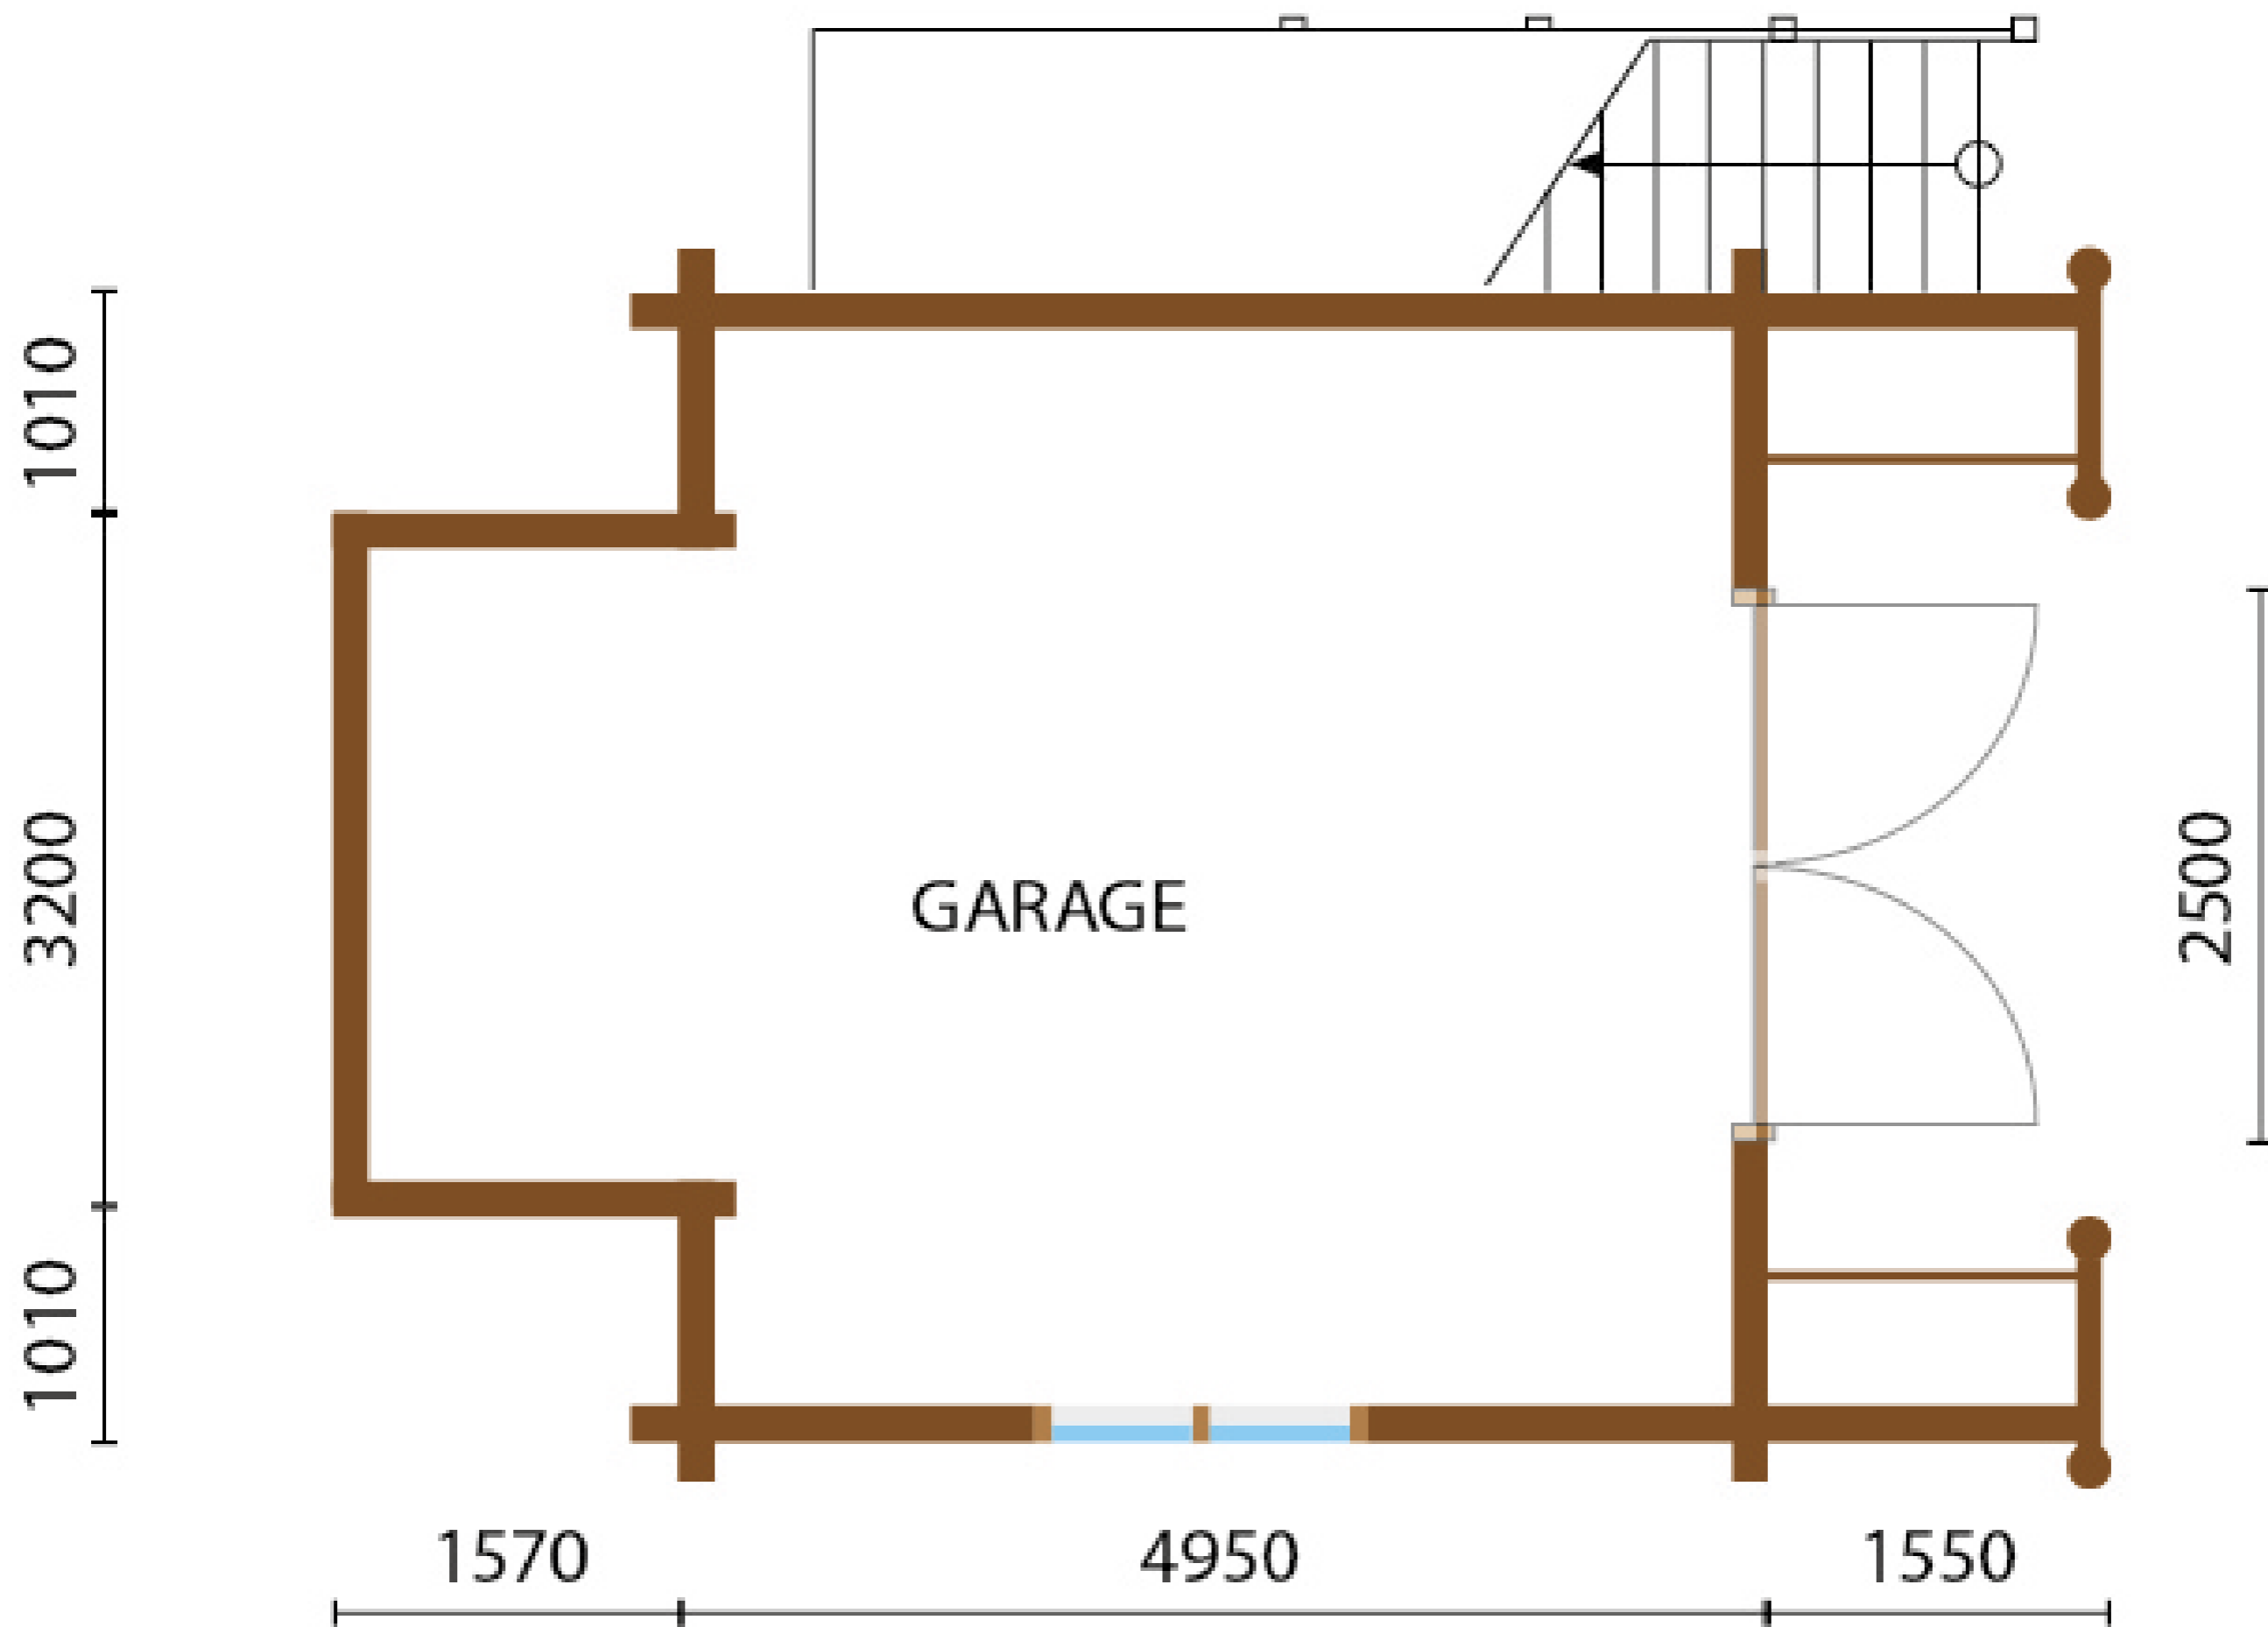

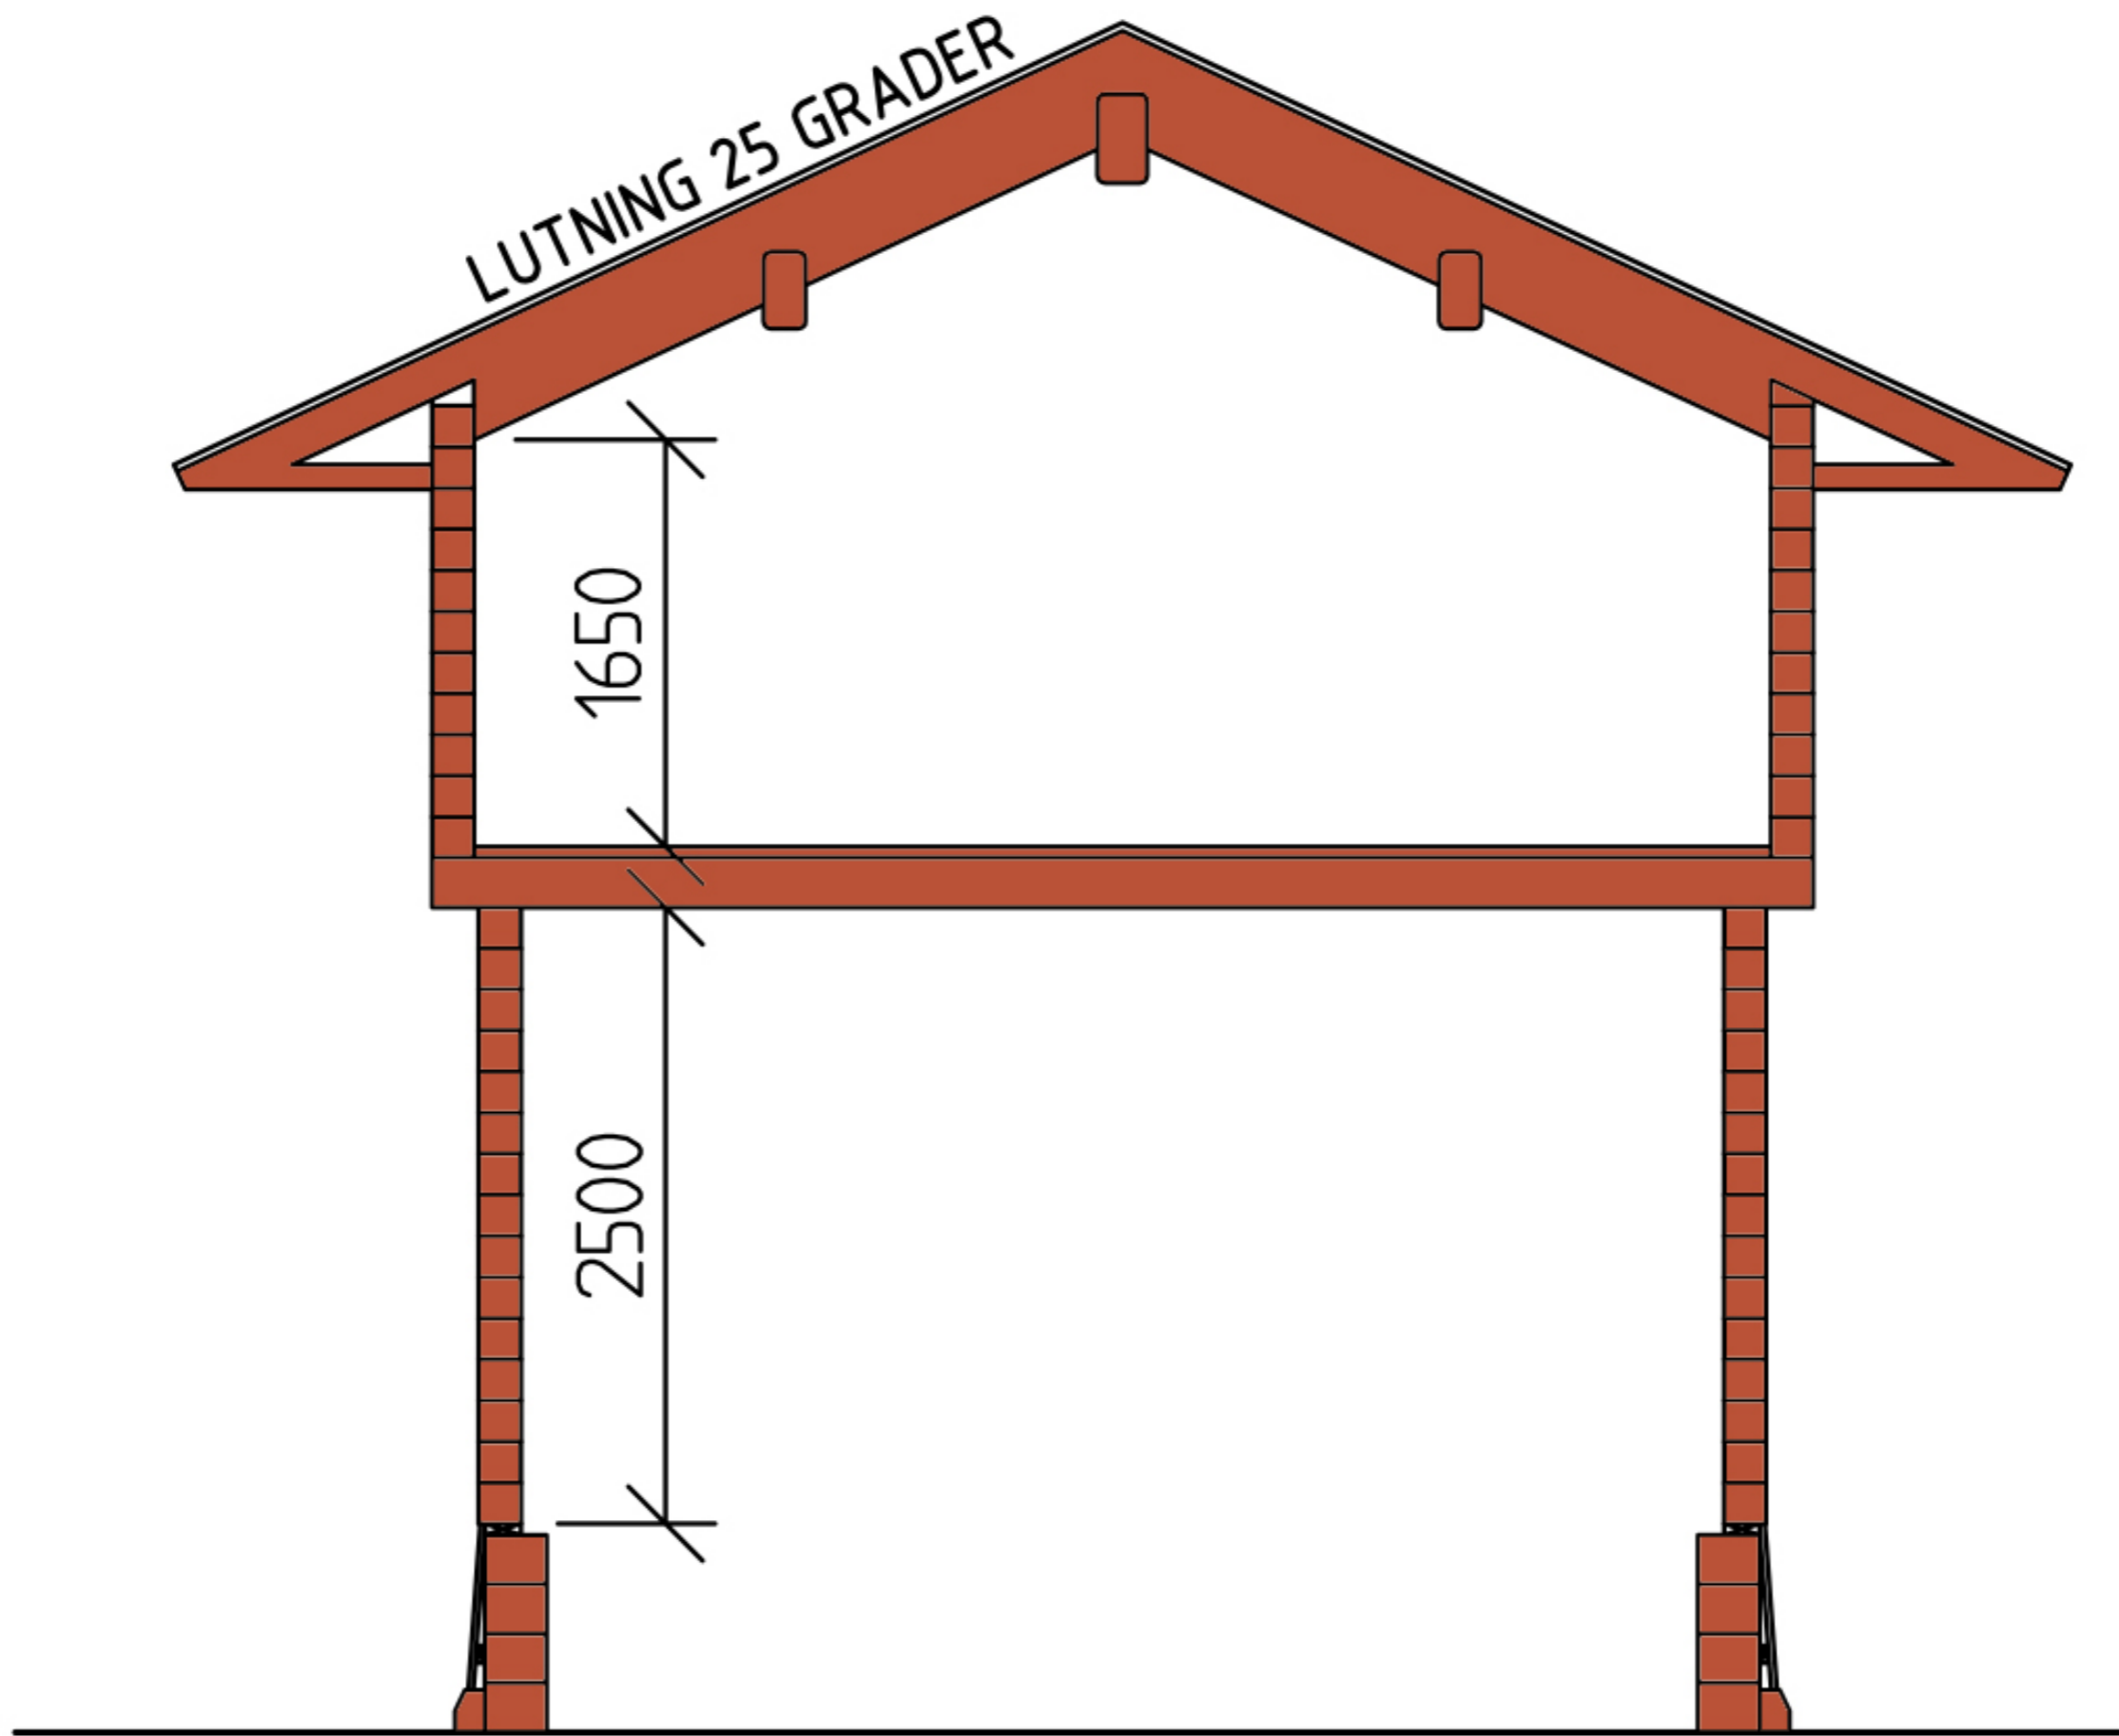

PRINCIPSEKTION